

TAX RATE AREA

COUNTY OF MONTEREY
 ASSESSOR'S MAP
 BOOK 011 PAGE 44-1

THIS MAP IS INTENDED TO BE USED
 FOR PROPERTY TAX ASSESSMENT PURPOSES ONLY


TRACT 359
 MARINE TERRACE
 RECORDED 2-8-60
 TRACT 1191
 OCEAN HARBOR HOUSE
 CONDOMINIUM CONVERSION
 RECORDED 5-18-93
 MONTEREY CITY LANDS TR. No.1
 ASSRS. LOT B-18

POR. OF
 OCEAN HARBOR HOUSE CONDOMINIUMS
 RECORDED 5-18-93 REEL 2944 PAGE 1304

PARCEL A
 COMMON AREA
 5.71 ac.

OCEAN HARBOR HOUSE
 CONDOMINIUMS

SCENIC ESMT.
 CITY OF MTY.
 R.687 Pg.643
 2-17-71

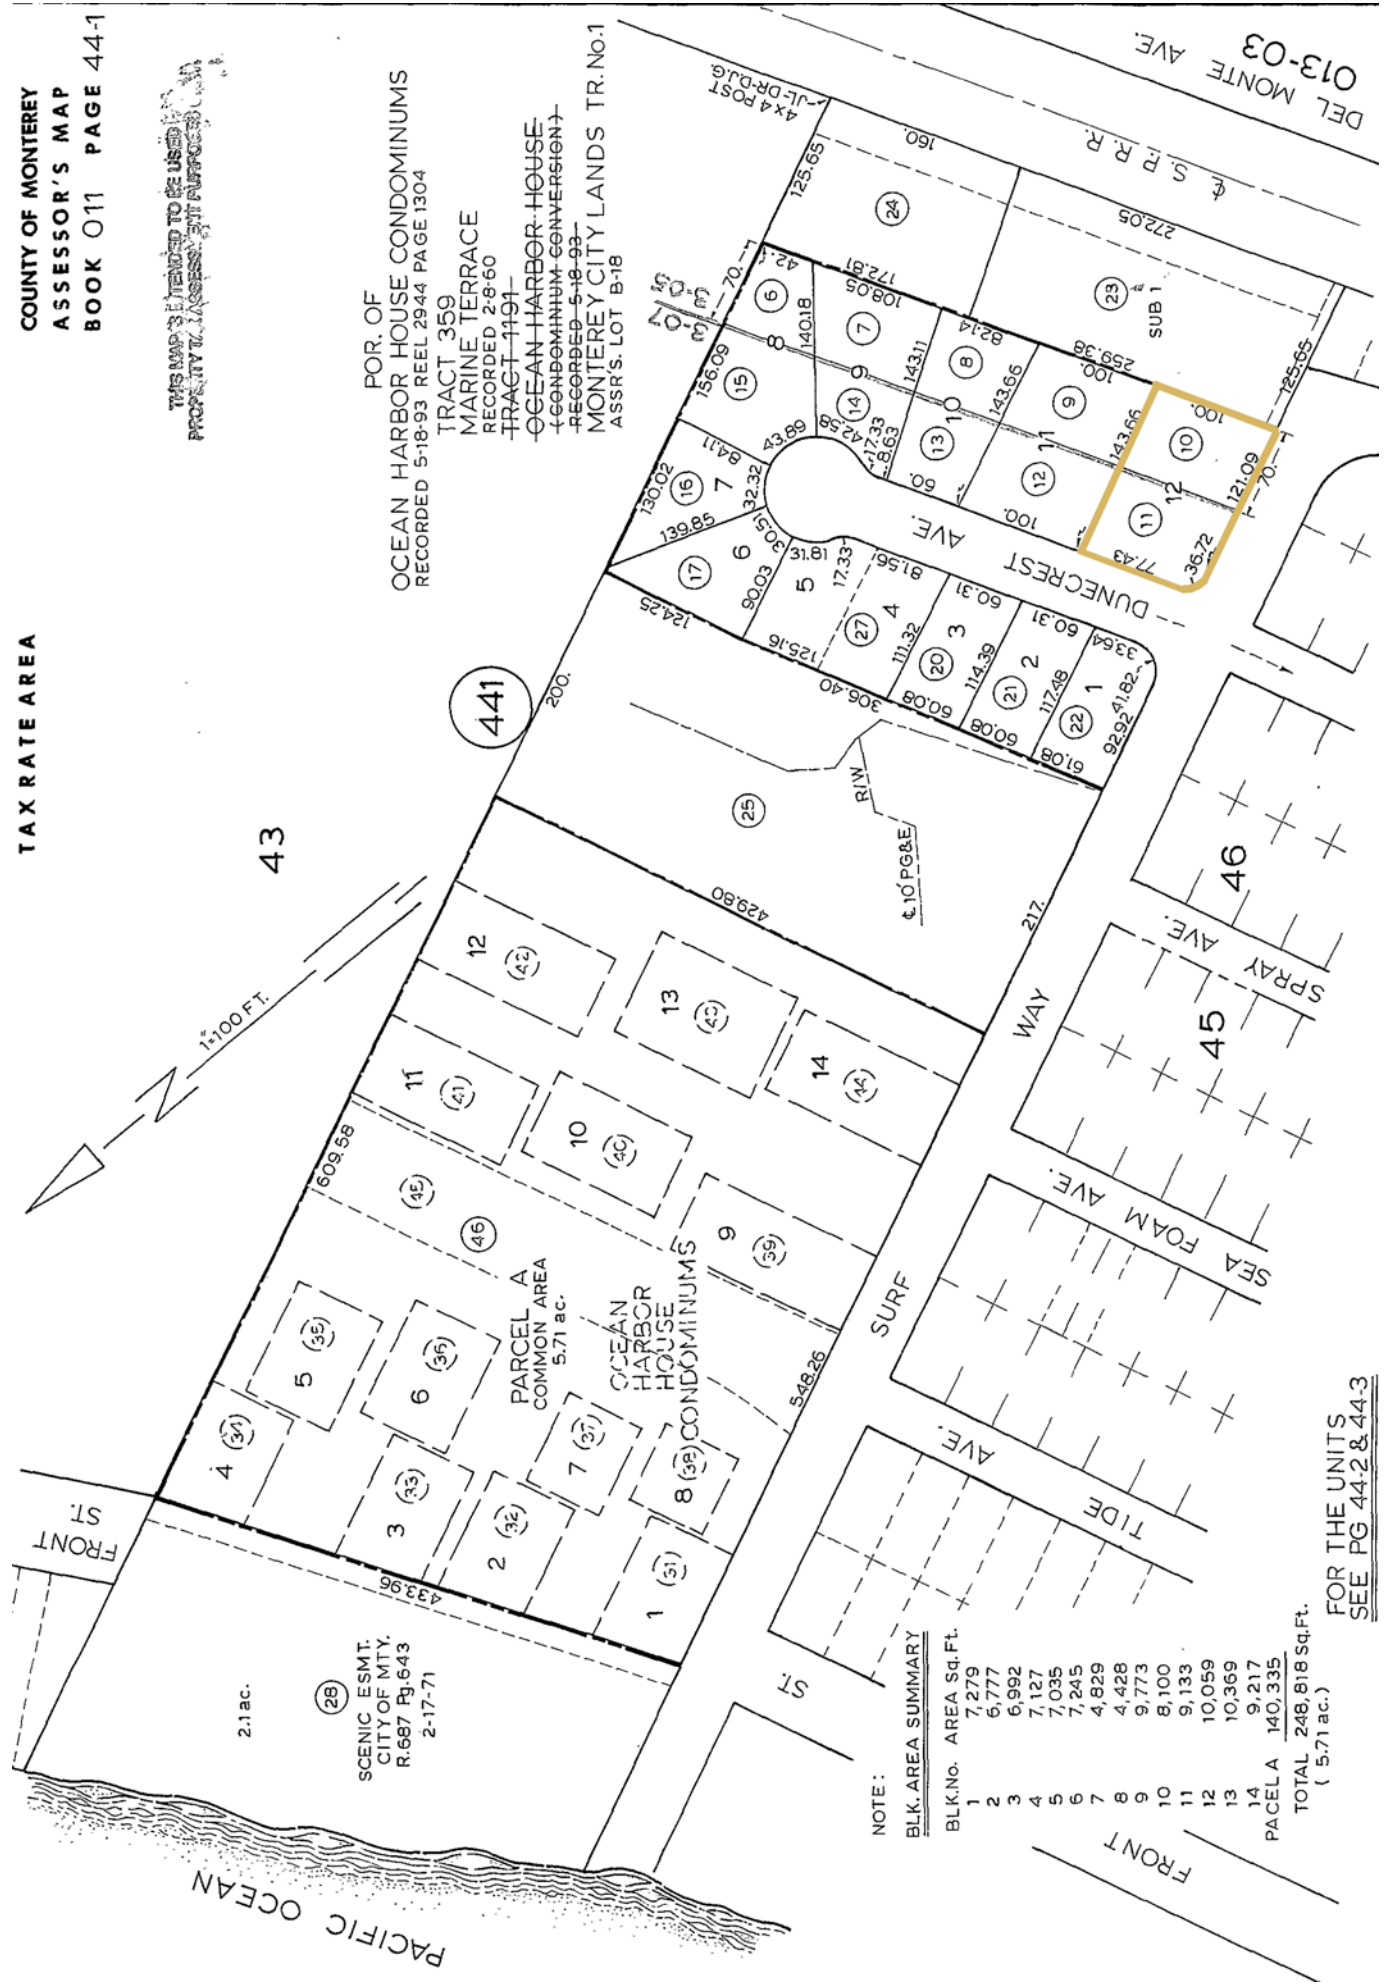

NOTE:

BLK. AREA SUMMARY

BLK.No.	AREA Sq. Ft.
1	7,279
2	6,777
3	6,992
4	7,127
5	7,035
6	7,245
7	4,829
8	4,428
9	9,773
10	8,100
11	9,133
12	10,059
13	10,369
14	9,217
PARCEL A	140,335
TOTAL	248,818 Sq.Ft.
(5.71 ac.)	

FOR THE UNITS
 SEE PG 44-2 & 44-3

013-03
 DEL MONTE AVE.